


1 LEVEL 1 FLOOR PLAN
 SCALE: 3/16" = 1'-0"



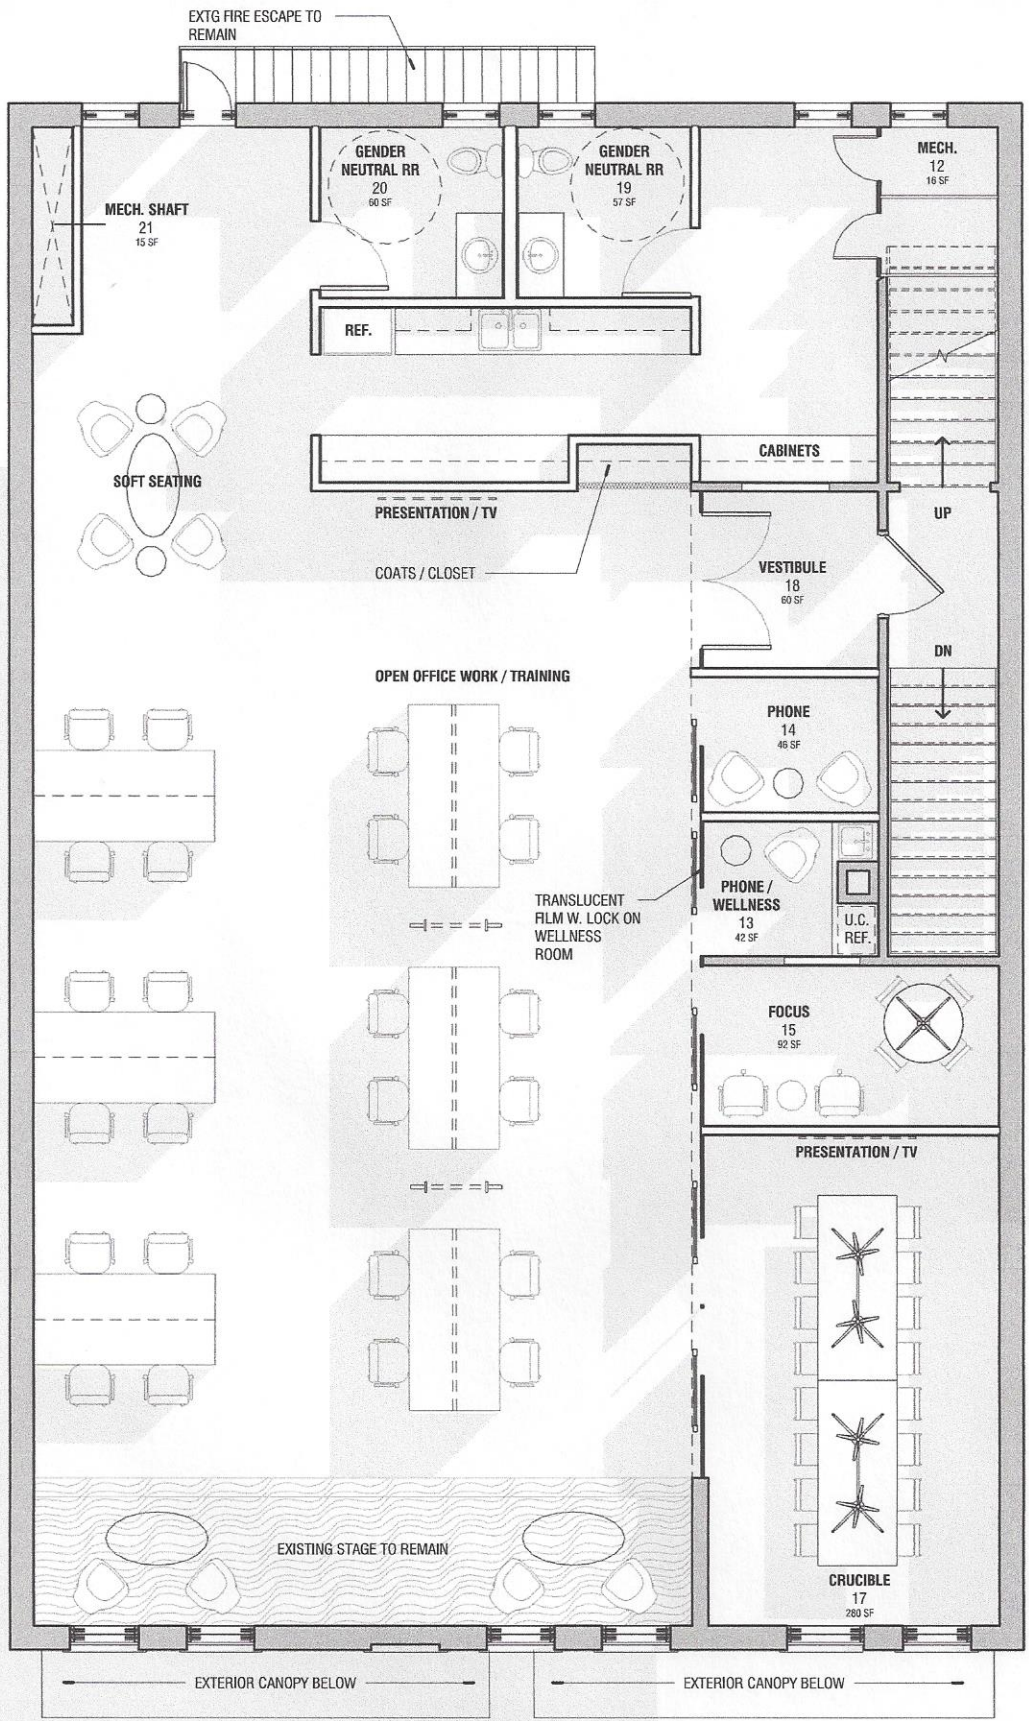

1 LEVEL 2 FLOOR PLAN
 SCALE: 3/16" = 1'-0"

