


APPENDIX 2


Location Map

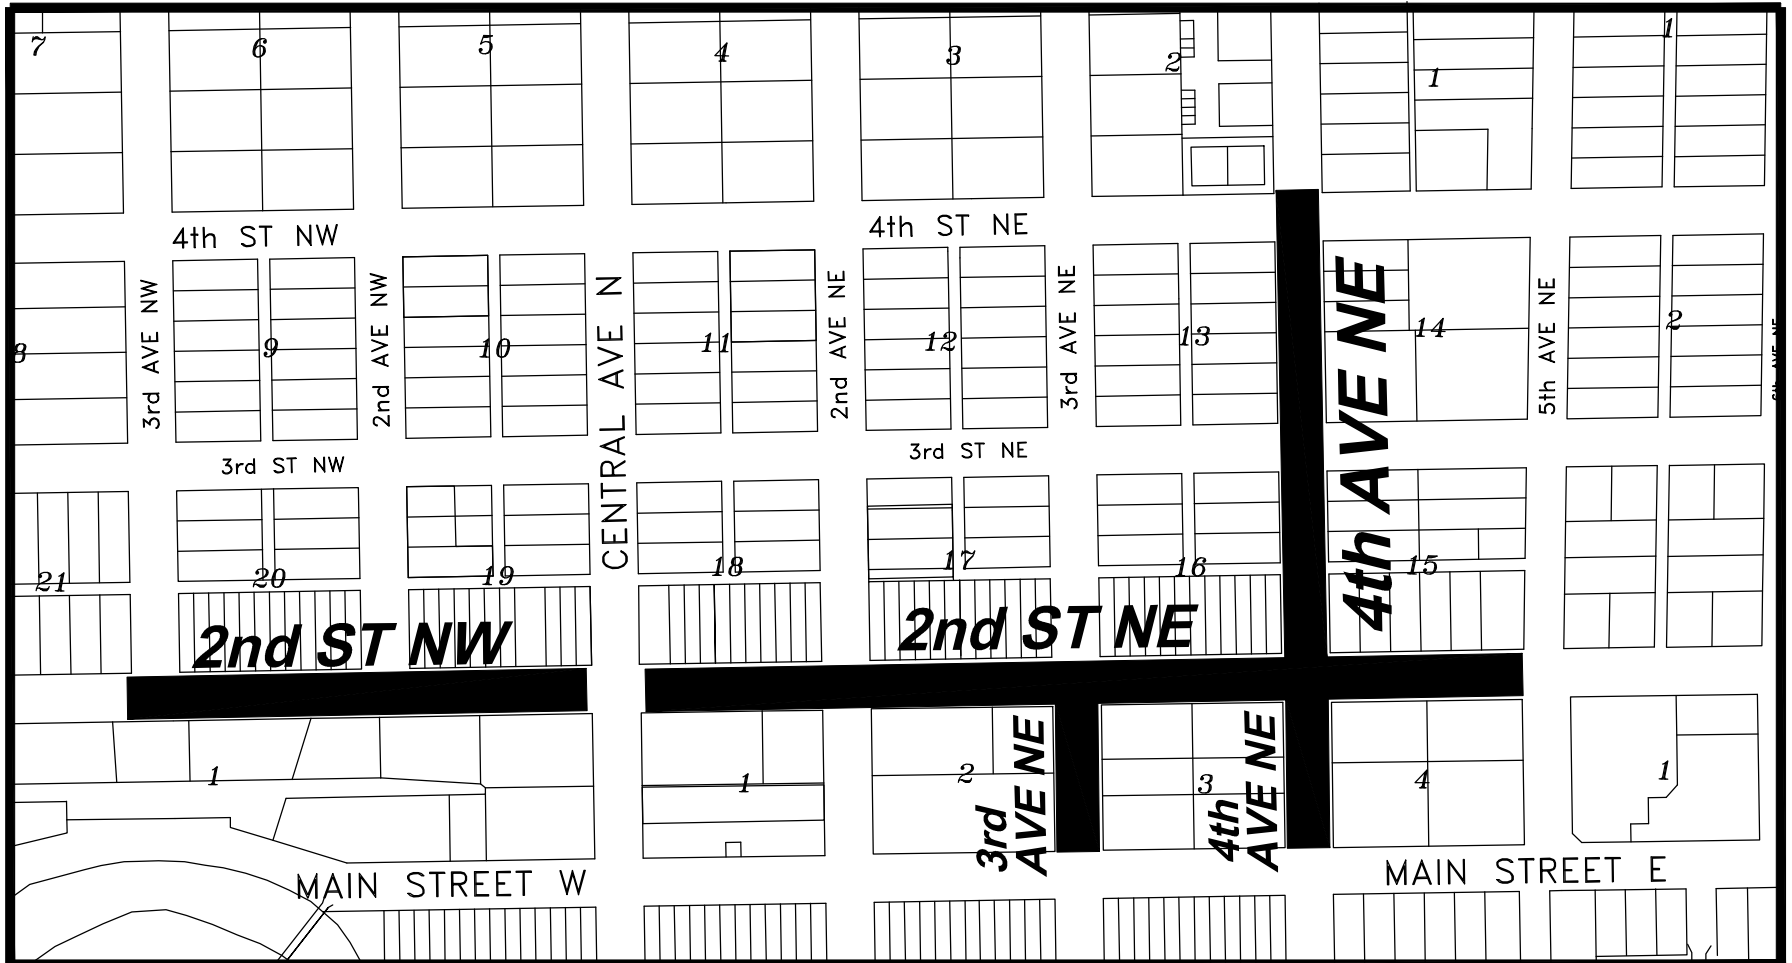

PAVING IMPROVEMENT DISTRICT NO. 131
VALLEY CITY, NORTH DAKOTA

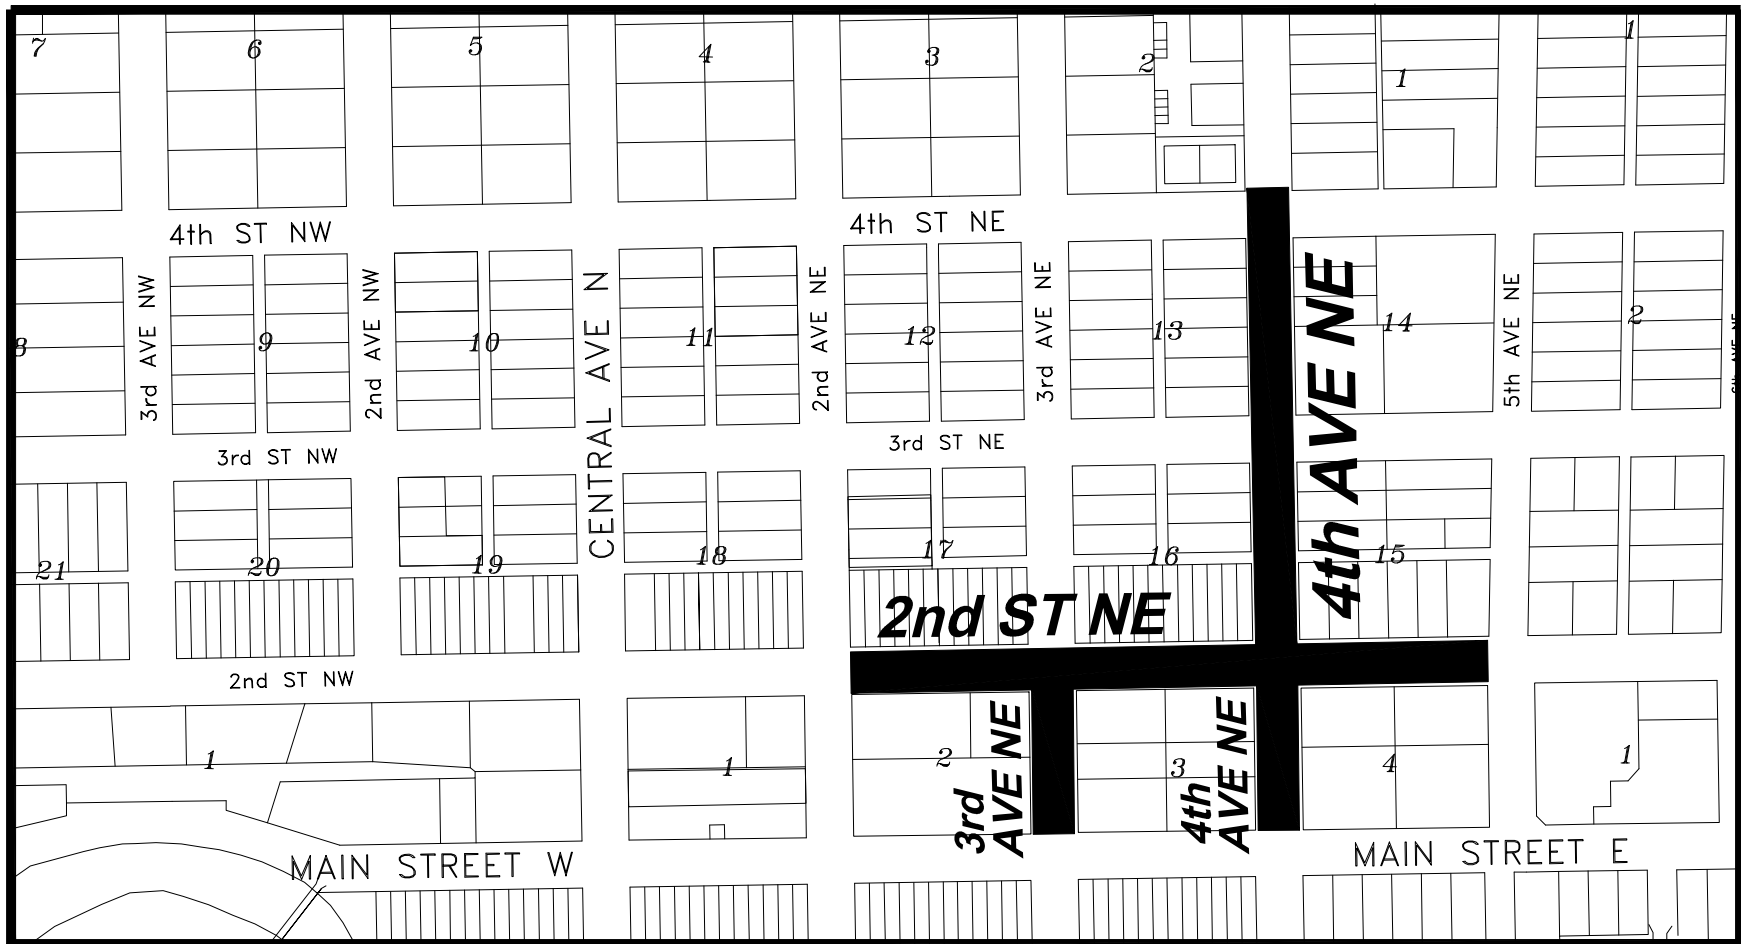


WATERMAIN IMPROVEMENT DISTRICT NO. 107
VALLEY CITY, NORTH DAKOTA

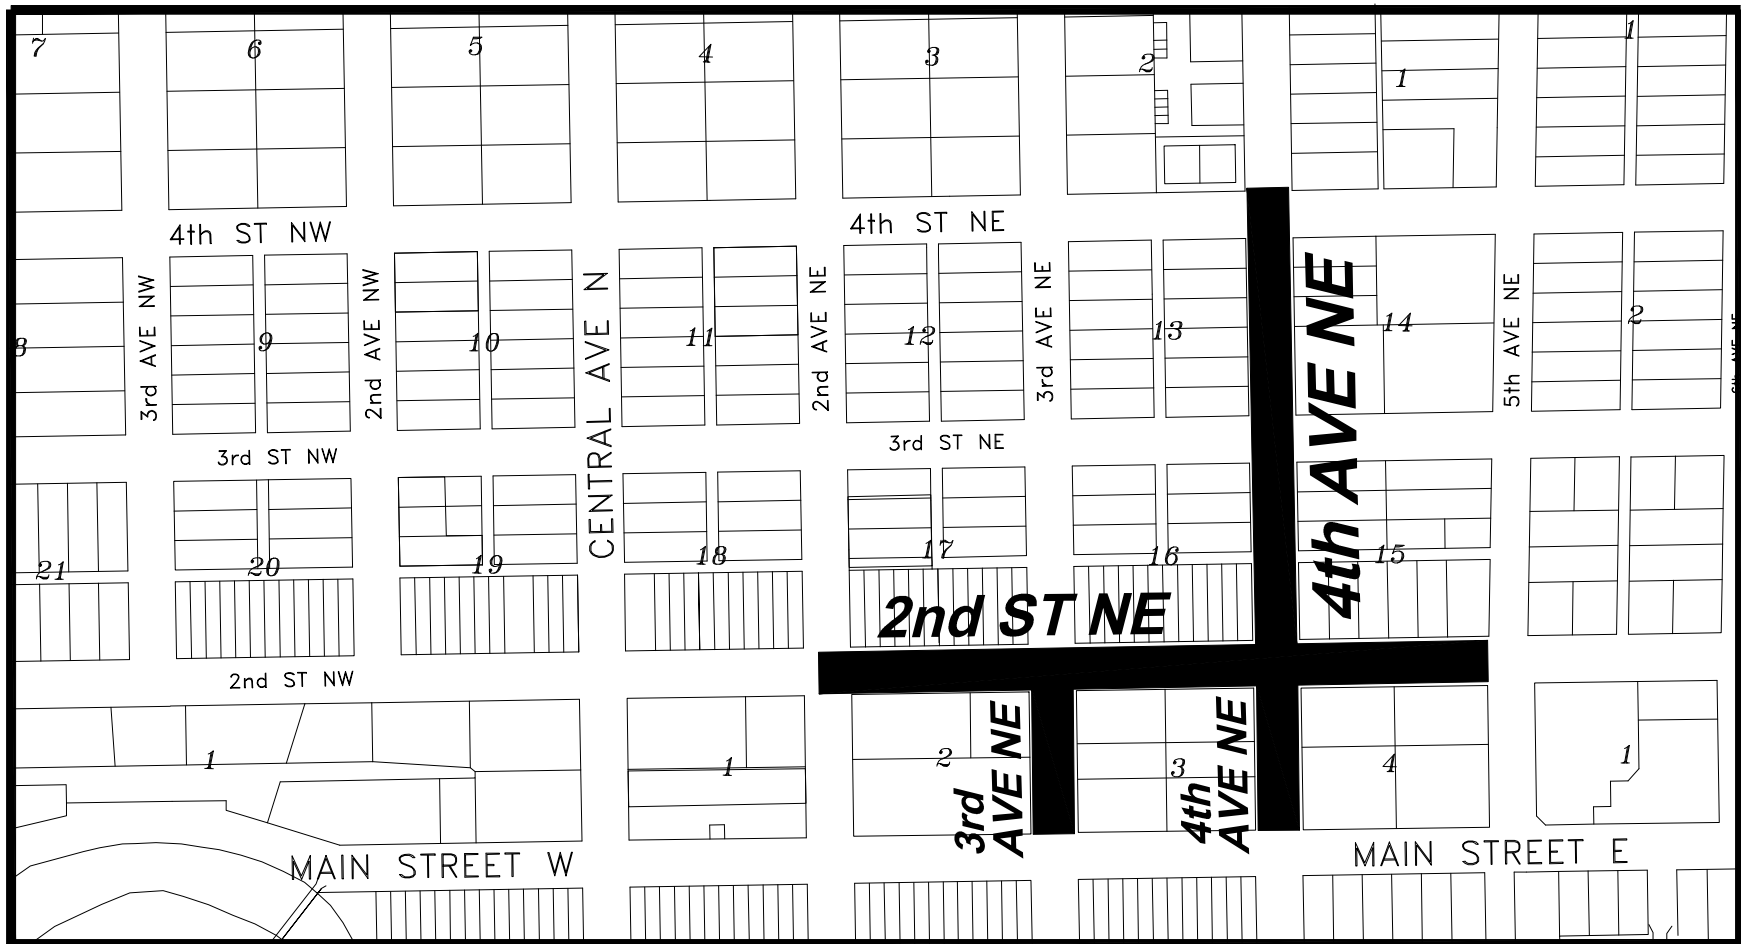


SANITARY SEWER IMPROVEMENT DISTRICT NO. 71
VALLEY CITY, NORTH DAKOTA

Storm Sewer District 57 Assessment Map Valley City, ND

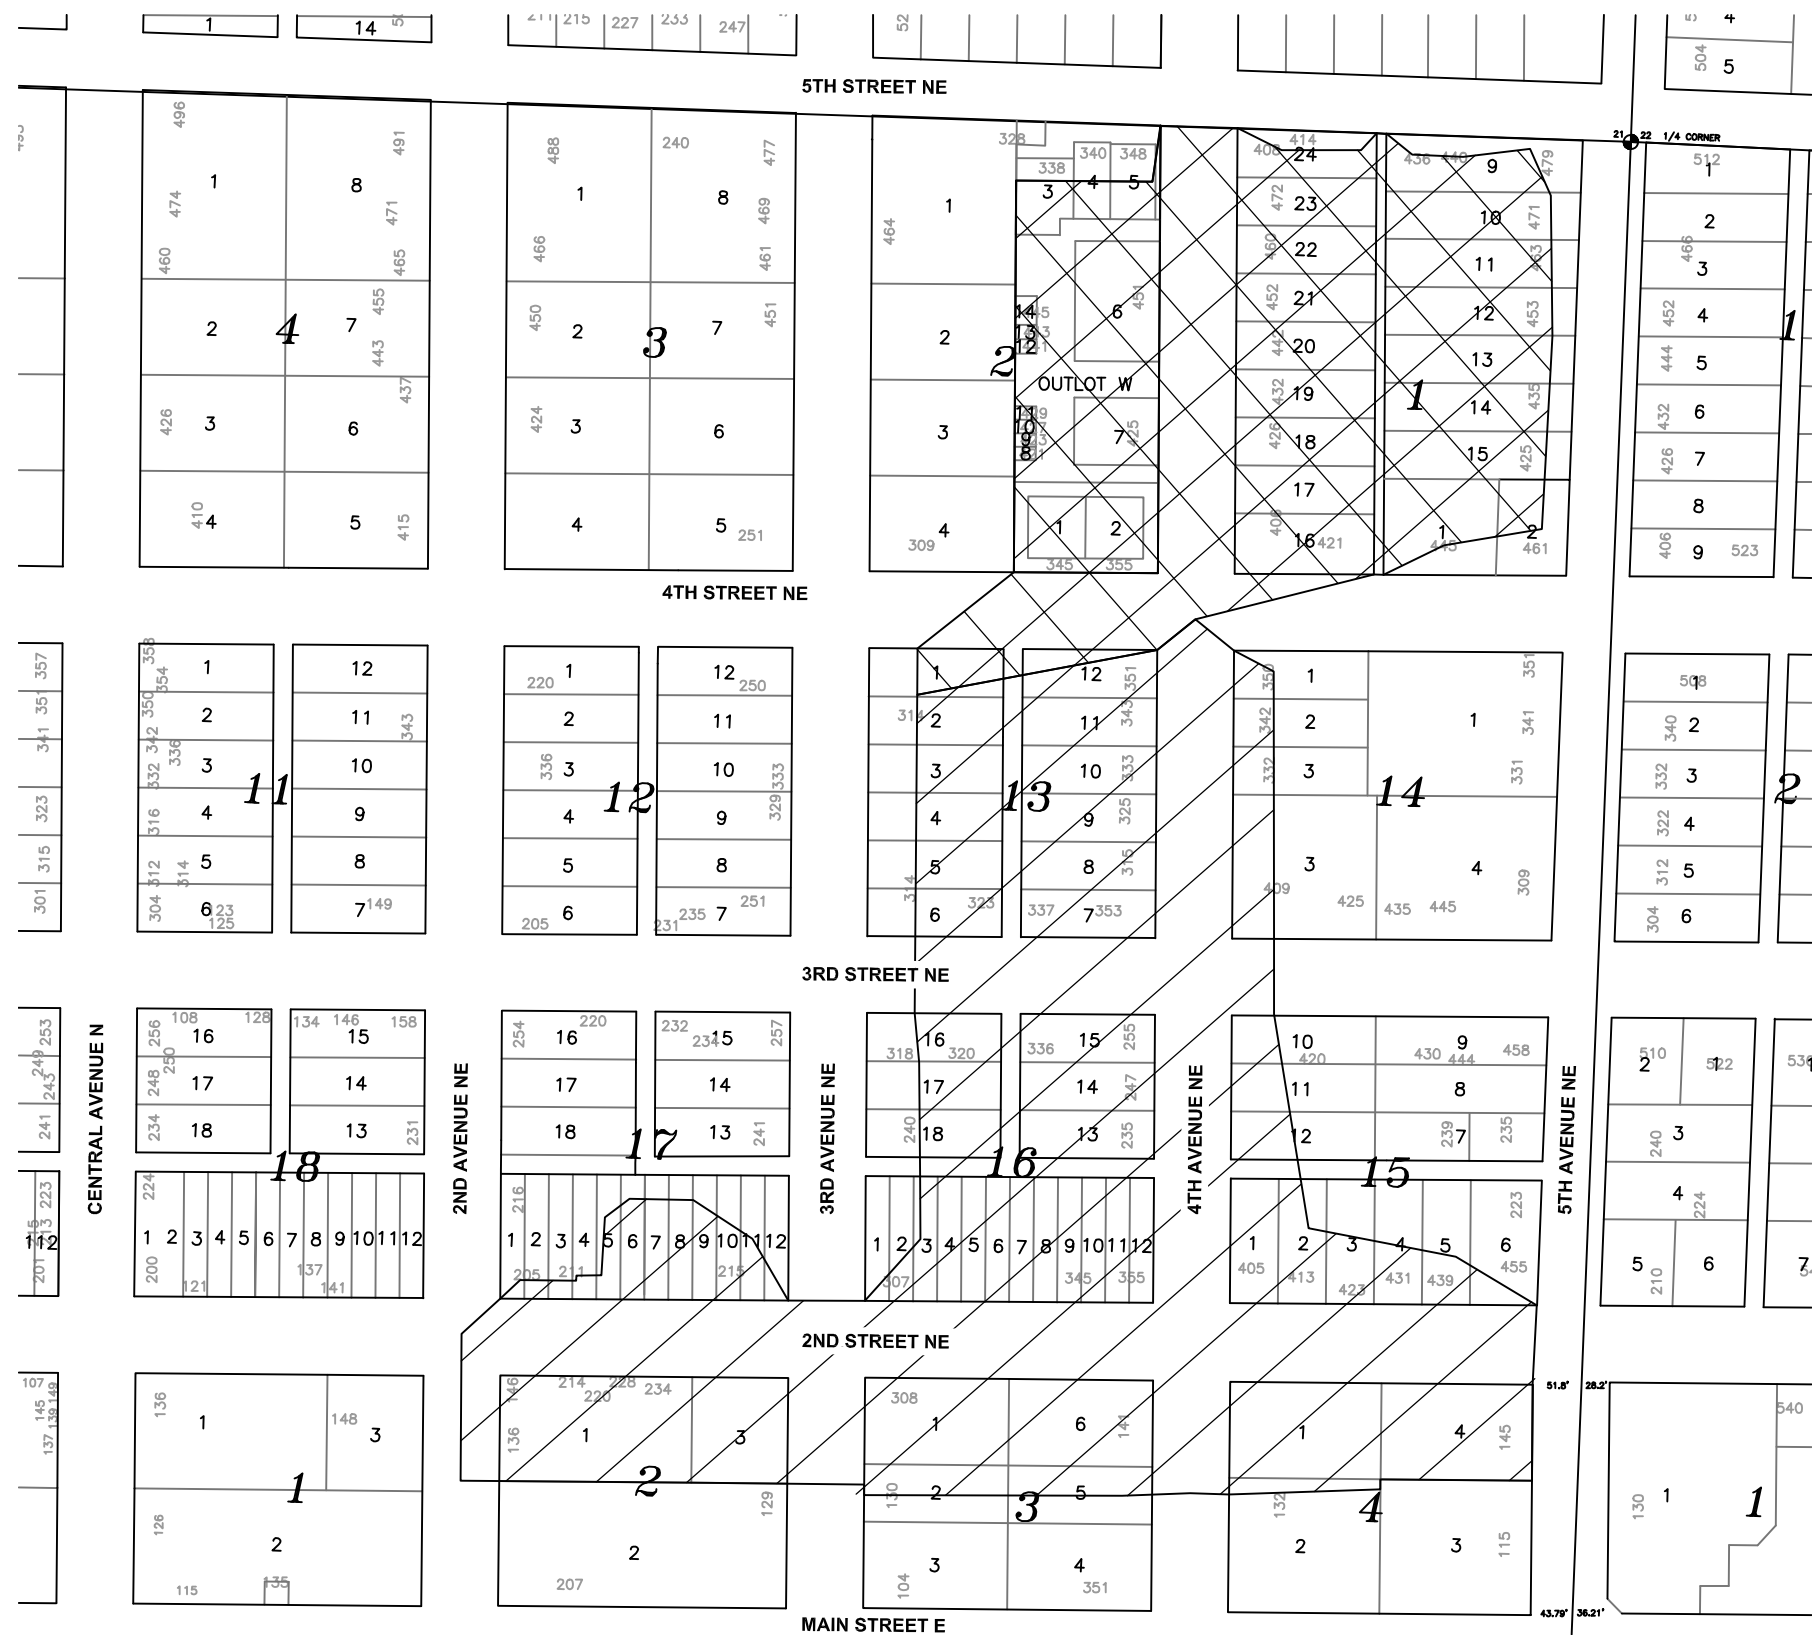

STORM SEWER DRAINAGE AREA A-1

STORM SEWER DRAINAGE AREA A-2

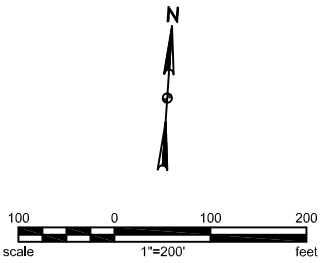

KLJ PROJECT NO. 2304-01676

