


STREET TREE LEGEND

SYMBOL	NAME	COMMENTS	SIZE
SMALL DECIDUOUS STREET TREE			
AM	Amur Maple -Acer ginnala	15-20'hx15'w	1 1/2" Caliper
PC	Prairiefire Crab -Malus 'Prairiefire'	15-20'hx20'w	1 1/2" Caliper
PGP	Prairie Gem Pear -Pyrus ussuriensis 'MorDak	15-20'hx15'w	1 1/2" Caliper
ISL	Ivory Silk Lilac -Syringa reticulata 'Ivory Silk'	25'hx15'w	1 1/2" Caliper

ORCHARD TREE LEGEND

SYMBOL	NAME	COMMENTS	SIZE
APPLE TREES (A)			
A1	Yellow Transparent Apple -Malus 'Yellow Transparent	Late July/Ea. Sept.	
A2	State Fair Apple -Malus 'State Fair'	Mid/Late Aug.	
A3	Hazen Apple -Malus 'Hazen'	Late Aug.	
A4	Zestar! Apple -Malus 'Minnewashta'	Late Aug.	
A5	Wolf River Apple -Malus 'Wolf River'	Early/Mid Sept.	
A6	Prairie Magic Apple -Malus 'Prairie Magic'	Mid Sept.	
A7	Red Baron Crab -Malus 'Red Baron'	Late Sept.	
A8	Honeycrisp Apple -Malus 'Honeycrisp'	Late Sept.	
A9	Northwest Greening Apple -Malus 'Northwest Greening'	Late Sept./Early Oct.	
A10	Frostbite Apple -Malus 'Frostbite'	Late Sept./Early Oct.	
A11	Haralred Apple -Malus 'Lautz'	Late Sept./Early Oct.	
A12	Haralson Apple -Malus 'Haralson'	Early Oct.	
A13	Wodarz Apple -Malus 'Wodarz'	Late Sept./Early Oct.	
A14	Connell Red Apple -Malus 'Connell Red'	Mid Oct.	
CRAB APPLE TREES (CA)			
CA1	Dolgo Crab Apple -Malus 'Dolgo'	16'hx16'w	
CA2	Chesnut Crab Apple -Malus 'Chestnut'	16'hx16'w	
PEAR TREES (PR)			
PR1	Summer Crisp Pear		
PR2	Parker Pear		
PR3	Luscious Pear		
PR4	Gourmet Pear		
PR5	Ure Pear		
PEACH TREE (PE)			
PE1	Challenger Peach		
CHERRY TREES (CH)			
CH1	Carmen Jewel Cherry -Prunus X Kerrasis 'Carmine Jewel'	8'hx6'w	
CH2	Crimson Passion Cherry -Prunus X Kerrasis 'Crimson Passion'		
CH3	Evans Bali Cherry -Prunus cerasus 'Evans Bali'	16'hx10'w	
CH4	Nanking Cherry -Prunus tomentosa	6-10'hx6-10'w	
PLUM TREES (P)			
P1	Pembina Plum -Prunus 'Pembina'	16'hx13'w	
P2	Tecumseh Plum -Prunus 'Tecumseh'	13'hx13'w	
P3	Toka Plum -Prunus 'Toka'	8'hx8'w	
P4	Waneta Plum -Prunus 'Waneta'	16'hx13'w	
P5	BlackIce Plum -Prunus 'Lydecker'		
MULBERRY TREES (M)			
M1	Trader Mulberry		
HAZELNUT (HN)			
HN1	Hazelnut		
BUTTERNUT (BN)			
BN1	Butternut -Juglans cinera	45'hx30'w	

SYMBOL	NAME	COMMENTS	SIZE
CHOKECHERRY (CC)			
CC1	Chokecherry (Native)		12-25'hx10-20w
CURRENT (CT)			
CT1	Ben Lomand Currant		3'hx3'w
CT2	Jewel Gooseberry		3'hx3'w
CRANBERRY (HC)			
AC1	American Cranberrybush -Viburnum trilobum		10-12'hx10-12'w
JUNEBERRY (SASKATOON) (J)			
J1	Juneberry (Native)		10'hx6'w
J2	Honeywood Saskatoon		10'hx6'w
J3	Martin Saskatoon		10'hx6'w
J4	Thiesen Saskatoon		10'hx6'w
HASKAP (HONEYBERRY) (H)			
H1	Borealis Haskap -Lonicera edulis kam. 'Borealis'		4'hx4'w
H2	Indigo Gem Haskap -Lonicera edulis kam. 'Indigo Gem'		4'hx4'w
H3	Berry Blue Haskap -Lonicera edulis kam. 'Berry Blue'		4'hx4'w
WESTERN SANDCHERRY (WS)			
WS1	Western Sandcherry (Native)		3-6'hx3'-6'w

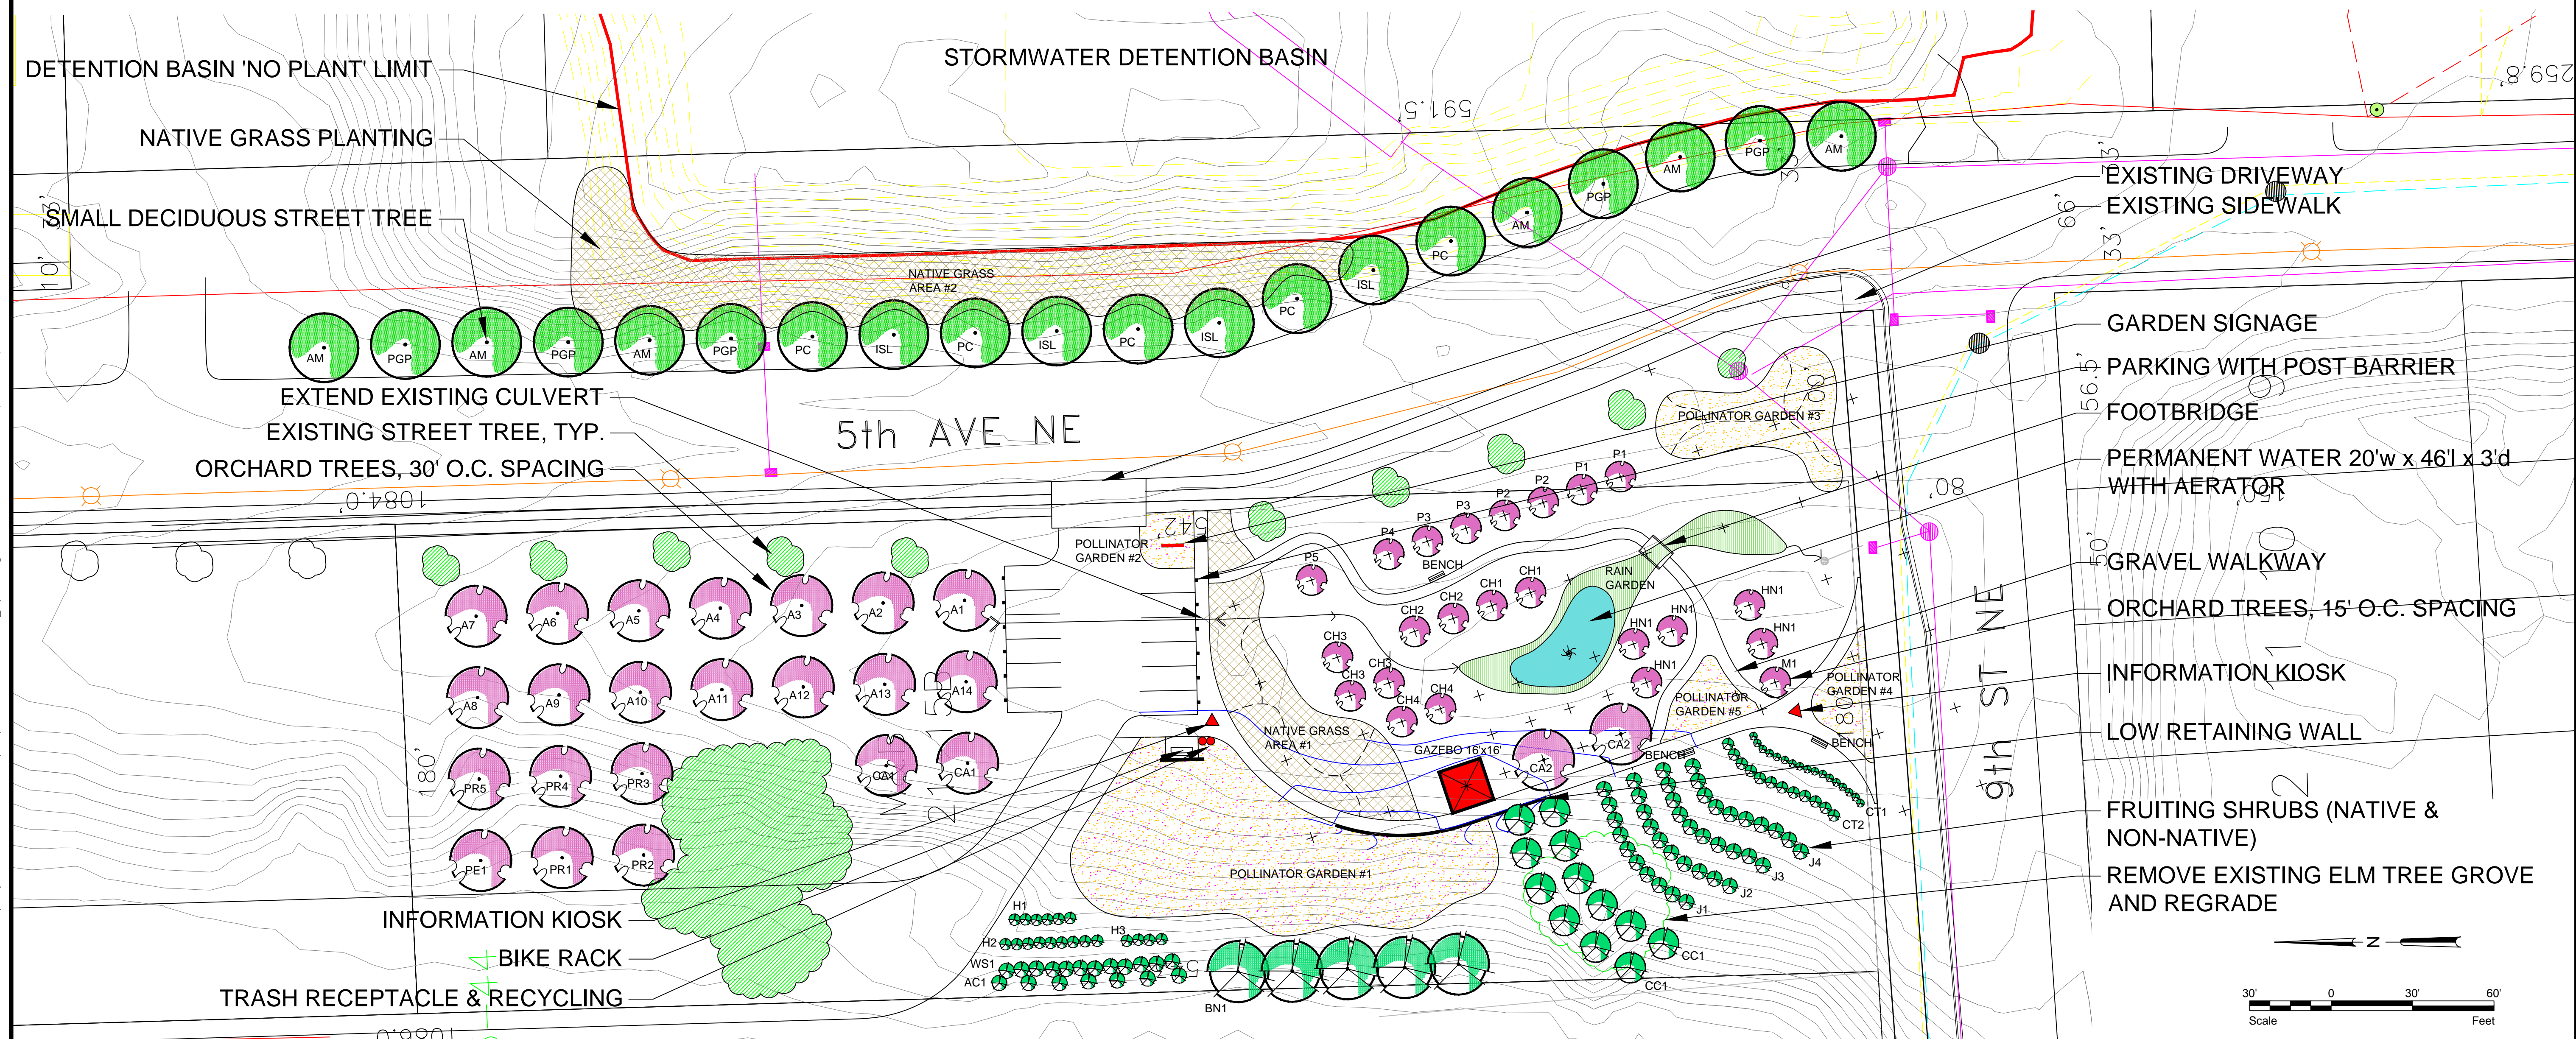

C:\Users\jim\Documents\Clients\15-022 Valley City Pollinator Garden\Valley City Gardens Master Plan_Opt 1.dwg-Shr 1-10/21/2015 9:12 AM: (#####)