


Note: Wetlands must be mitigated prior to development


SCHEDULE OF PHASING	
Phase	Lot Numbers
1	3, 4
2	9, 10, 14-16
3	5, 6, 11, 12
4	1, 2, 7, 8
5	13, 17

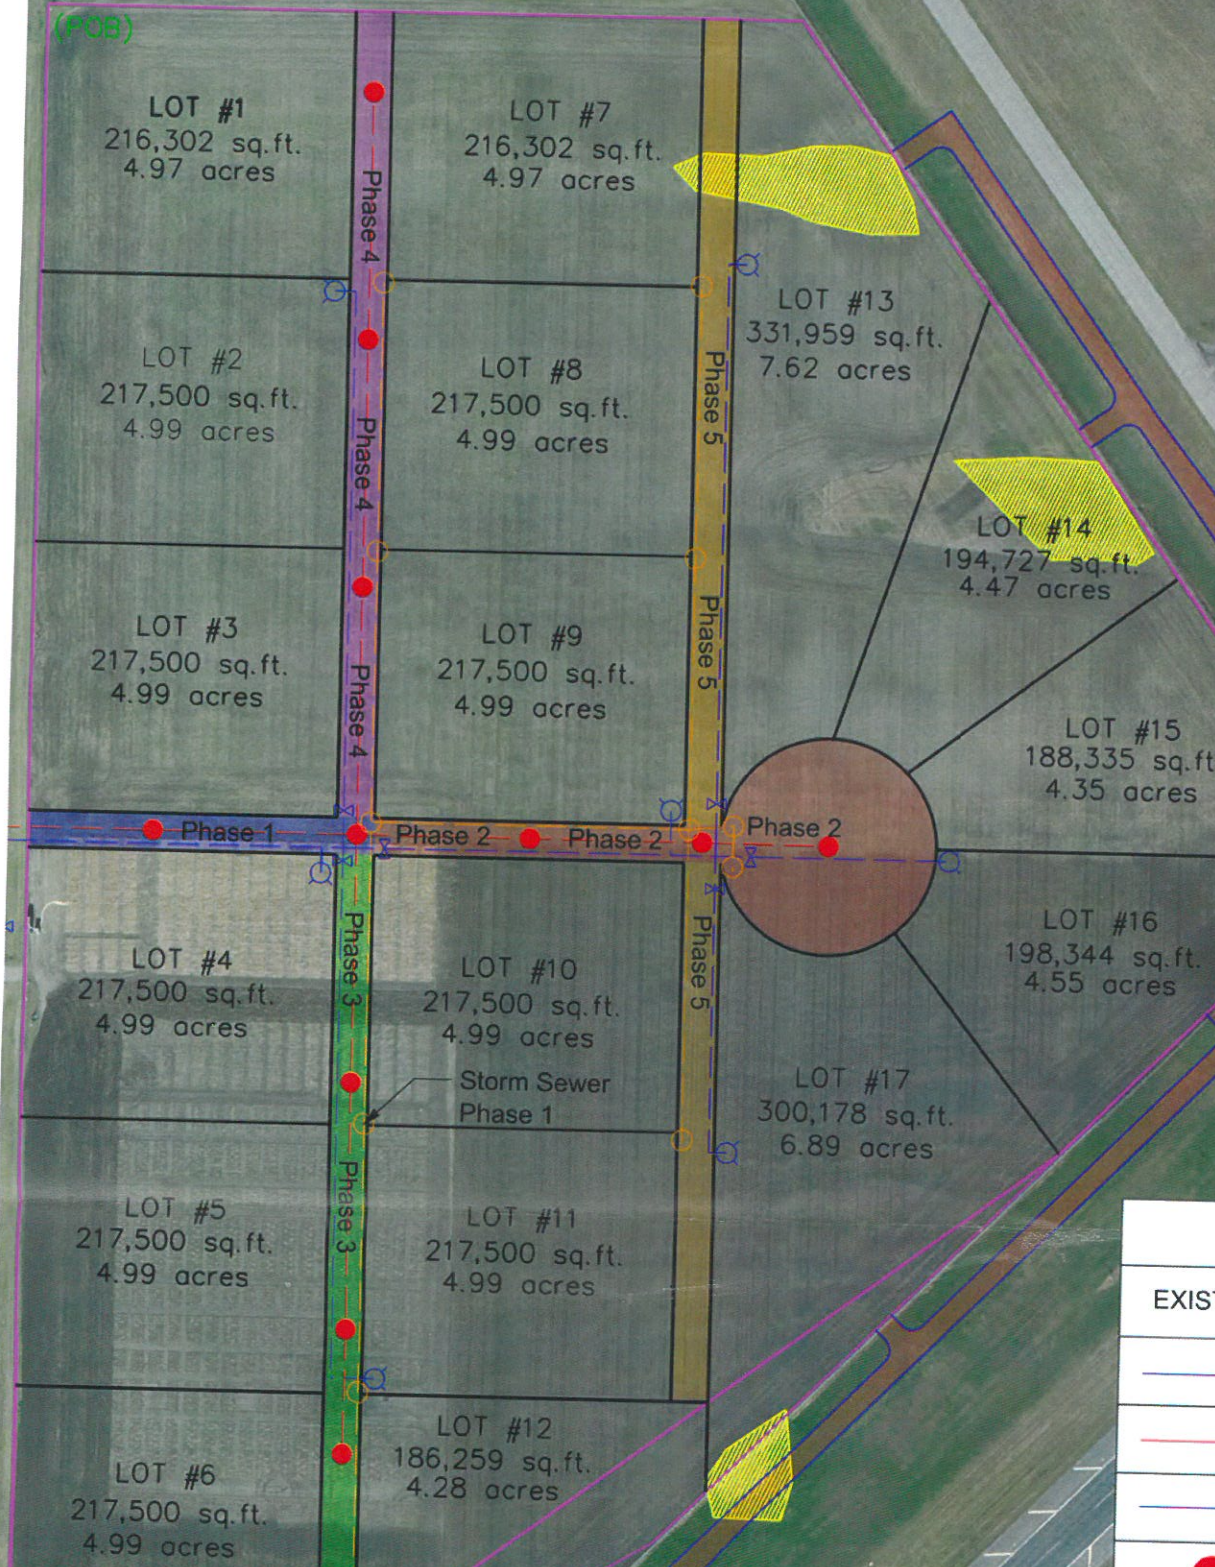

LEGEND		
EXISTING		PROPOSED
	WATER LINE	
	SANITARY SEWER	
	STORM SEWER	
	SANITARY SEWER MANHOLE	
	HYDRANT	
	STORM SEWER MANHOLE	
	PHASE 1 PAVING	
	PHASE 2 PAVING	
	PHASE 3 PAVING	
	PHASE 4 PAVING	
	PHASE 5 PAVING	
	GATE VALVE	



LOT #22
258,179 sq.ft.
5.93 acres

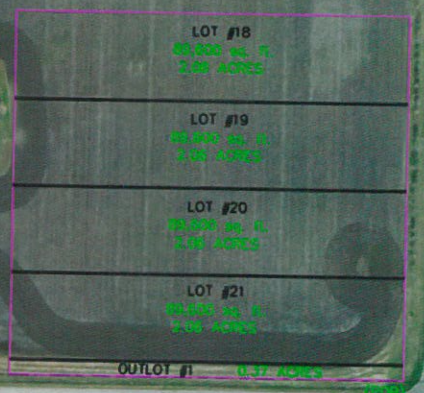

(POC)

(POB)